



**GRANDE MULTI-DEPTH
ODD COURSE**

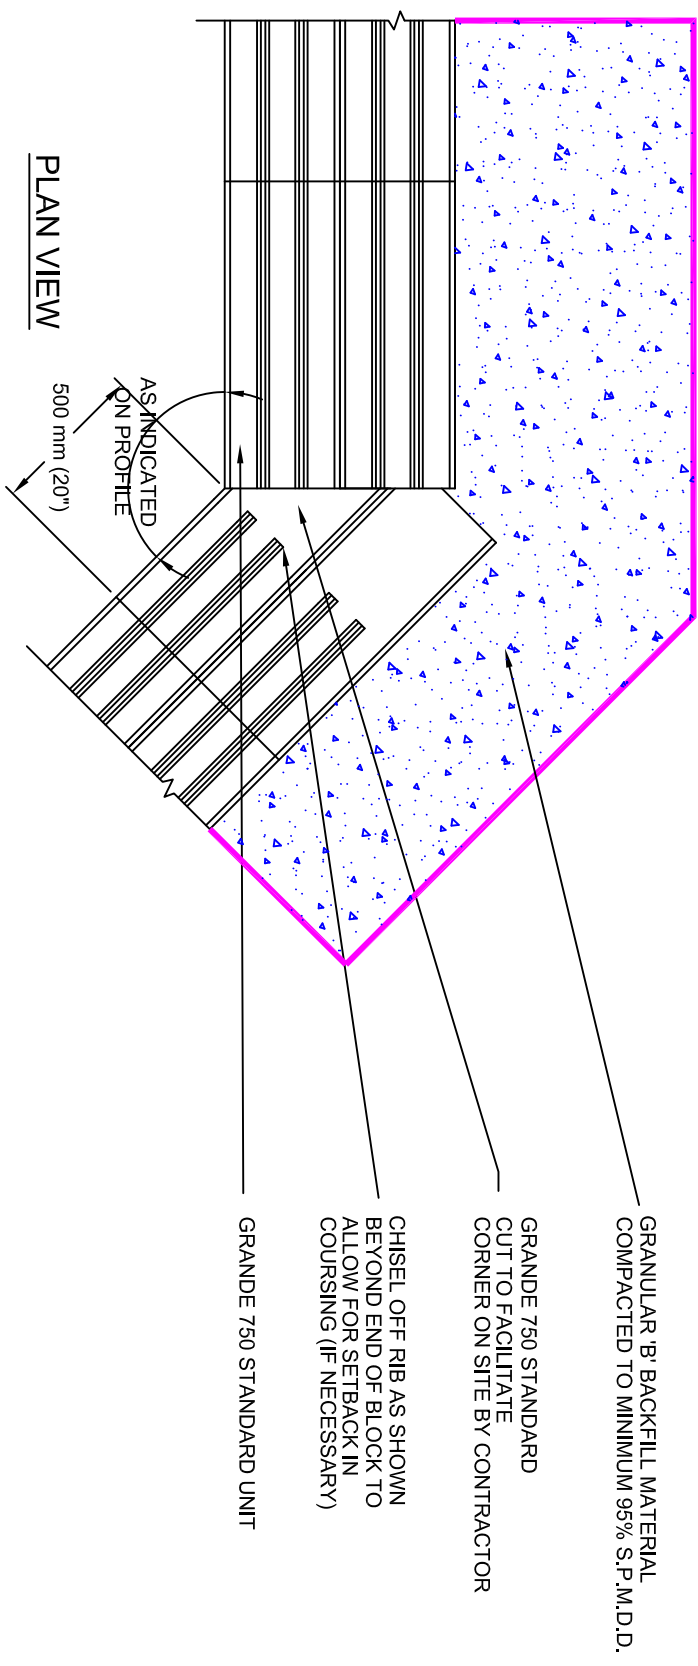

**GRANDE MULTI-DEPTH
EVEN COURSE**

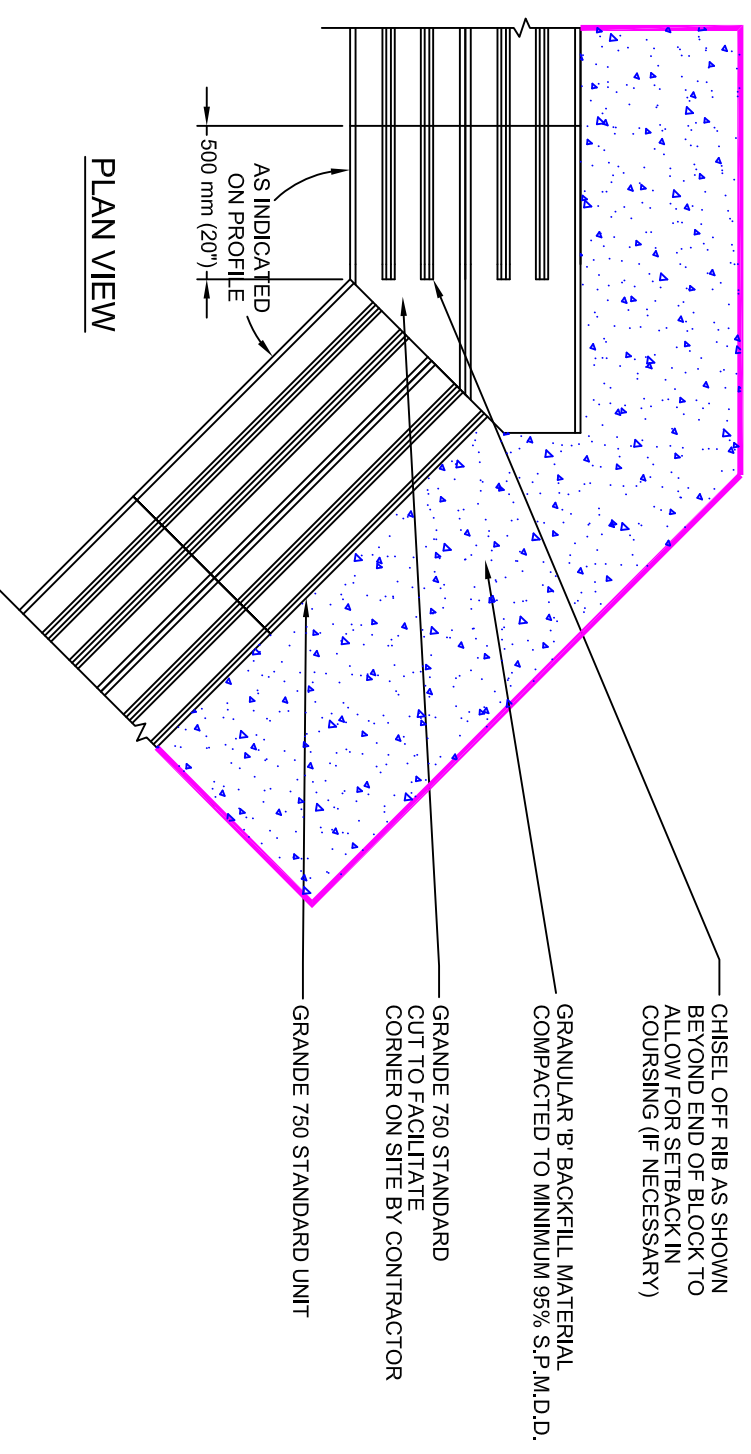

GENERAL NOTES:

1. FOR EXCAVATION, BASE PREPARATION, AND CONSTRUCTION DETAILS PLEASE SEE STANDARD ENGINEERING OR SITE SPECIFIC DESIGN.
2. IT IS POSSIBLE TO START ON ODD OR EVEN COURSE.
3. COURSES MUST BE ALTERED ODD...EVEN...ODD...EVEN...ETC.
4. ALMOST ANY ANGLE CAN BE ACHIEVED USING SAME PHILOSOPHY / METHODOLOGY AS SHOWN ON THIS DRAWING.
5. ALL PRODUCT NAMES AND STYLIZED REPRESENTATIONS ARE TRADEMARKS OF PERMACON PRODUCTS, OR APPROVED FOR USE BY PERMACON PRODUCTS' COMPANIES.
6. ALL PRODUCTS ILLUSTRATED ARE SUBJECT TO PATENTS AS FOLLOWS:
GRANDE - CANADA 1,307,675
- USA 4,860,505

REV.	DATE	DESCRIPTION	BY
0	NOV 03/08	ISSUED FOR CONSTRUCTION	DPS

DRAWING: GRANDE Wall
750 UNIT - INSIDE ANGLE CORNER DETAIL

PROJECT: Navascape Products
GRANDE WALL
STANDARD ENGINEERING

PROJECT ENGINEER: ENGINEER

GRANDE® Wall

NAVASCAP
BY PERMACON

DESIGN ENGINEER:

PMI Peto MacCallum Ltd.
CONSULTING ENGINEERS

DRAWN BY: DPS **CHD BY:** **DRAWING No.**

DATE: **DATE**

SCALE: NOT TO SCALE **ON00013**

FILE NAME: ON00013-4.DWG **SHEET 4**