


PROPOSED SONOTUBES FOR GUARDRAIL/FENCE/HANDRAIL AT DESIGNED SPACING TO BE INSTALLED AT THE SAME TIME AS THE WALL AND BACKFILL (DESIGNED BY OTHERS)

PERMACON PRODUCTS RETAINING WALL (WALL STONE, GRANDE, RB WALL, WEDGESTONE)

MIRAGRID REINFORCEMENT (DETERMINED BY SITE SPECIFIC DESIGN) TO BE CUT PERPENDICULAR TO THE WALL FACE (NO CUTS TO GEOGRID PARALLEL TO FACE OF WALL) AT SONOTUBE LOCATIONS DURING CONSTRUCTION OF WALL. SONOTUBES TO BE PLACED BEHIND WALL DURING CONSTRUCTION OF WALL AND DURING BACKFILL OPERATIONS

MIRAGRID PER SITE SPECIFIC DESIGN

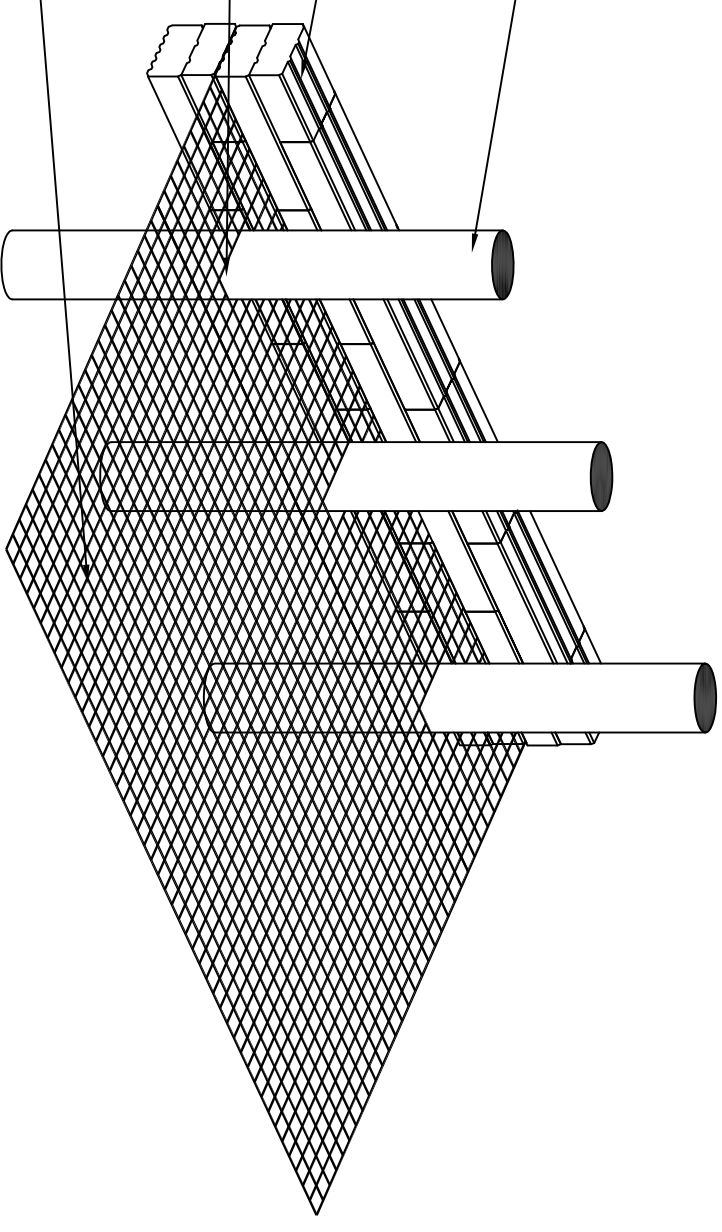

DRAWING: RETAINING WALL
GEOGRID PENETRATION
DETAIL

PROJECT: Navascape Products
RETAINING WALL
STANDARD ENGINEERING

REV.	DATE	DESCRIPTION	BY
0	NOR 2024	ISSUED FOR USE	DPS

GRANDE® Wall



NAVASCAPÉ
BY PERMACON

DESIGN ENGINEER:

DRAWN BY: DPS CH/D BY:

DATE: DATE

SCALE: NOT TO SCALE

FILE NAME: GEOGRID PENETRATION DETAIL.DWG

DRAWING No.

GEOGRID
PENETRATION
DETAIL